


**PLANT SCHEDULE PLANT**

SYMBOL	BOTANICAL / COMMON NAME	SIZE	CONTAINER	QTY	
<b>EXISTING TREES</b>					
+	O_EXISTING EVERGREEN / EXISTING EVERGREEN TREE	---		10	
+	O_EXISTING TREE / EXISTING TREE	---	EXISTING	10	
<b>SHRUBS</b>					
○	CALLICARPA X 'NCCX2' / PEARL GLAM® BEAUTYBERRY	#5	POT	7	
<b>GRASSES</b>					
☼	MUHLENBERGIA CAPILLARIS / GULF MUHLY GRASS	#3	POT	10	
<b>HOSTA</b>					
☼	HOSTA X 'ROYAL STANDARD' / ROYAL STANDARD HOSTA	#1	POT	45	
<b>PERENNIAL</b>					
☼	AMSONIA TABERNAEMONTANA SALICIFOLIA / WILLOWLEAF BLUESTAR	#1	POT	36" o.c.	144
☼	MIX: DALEA PURPUREA / PURPLE PRAIRIE CLOVER, MIMOSA QUADRIVALVIS / SENSITIVE BRIER, * PACKERA TOMENTOSA / WOOLY RAGWORT	#1	POT	15" o.c.	102 EA. VARIETY
☼	MIX: (1 19) ECHINACEA PURPUREA / PURPLE CONEFLOWER * (79) ERYNGIUM YUCCIFOLIUM / RATTLESNAKE MASTER	1 GAL.	POT	18" o.c.	SEE QUANT.
☼	RUDBECKIA FULGIDA 'BLOVI' / VIETTE'S LITTLE SUZY BLACK-EYED SUSAN	#1	POT	24" o.c.	46
☼	MIX: (1 3) SEDUM X 'AUTUMN JOY' / AUTUMN JOY SEDUM * (20) COREOPSIS GRANDIFLORA / TICKSEED	#1	POT	36" o.c.	SEE QUANT.
<b>GROUND COVERS</b>					
☼	LIRIOPE MUSCARI 'BIG BLUE' / BIG BLUE LILYTURF	#1	FLAT	18" o.c.	542
☼	PHOX SUBULATA / MOXX PHLOX	10	FLAT	12" o.c.	137
<b>MULCH</b>					
	HARDWOOD BARK MULCH / HARDWOOD BARK MULCH	SF		12" o.c.	6,644

**WIND SCULPTURE**  
 PRODUCT: LYMAN WHITAKER DOUBLE HELIX SAIL  
 WEBSITE: <https://www.leopoldgallery.com/art/2625078>  
 MATERIAL: COPPER AND STEEL  
 QUANTITY: 3  
 SIZES: (2) MEDIUM (6.6H X 2.2W)  
 (1) LARGE (7.6 H X 2.4 W)  
 FOOTING: 42" D. CONCRETE FOOTING

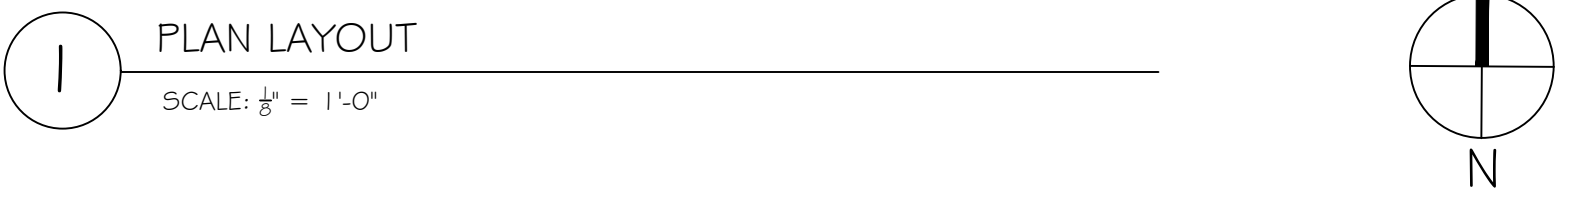

1 PLAN LAYOUT  
SCALE: 1/4" = 1'-0"

landscape architect of record  
 Christen Little, PLA, CA  
 Senior Landscape Architect  
 Cary, IL

revision	date	description
△		
△		
△		
△		
△		


pm la CAL cad CAL

date April 21, 2025


sheet name  
Plan Layout

sheet number


L-1

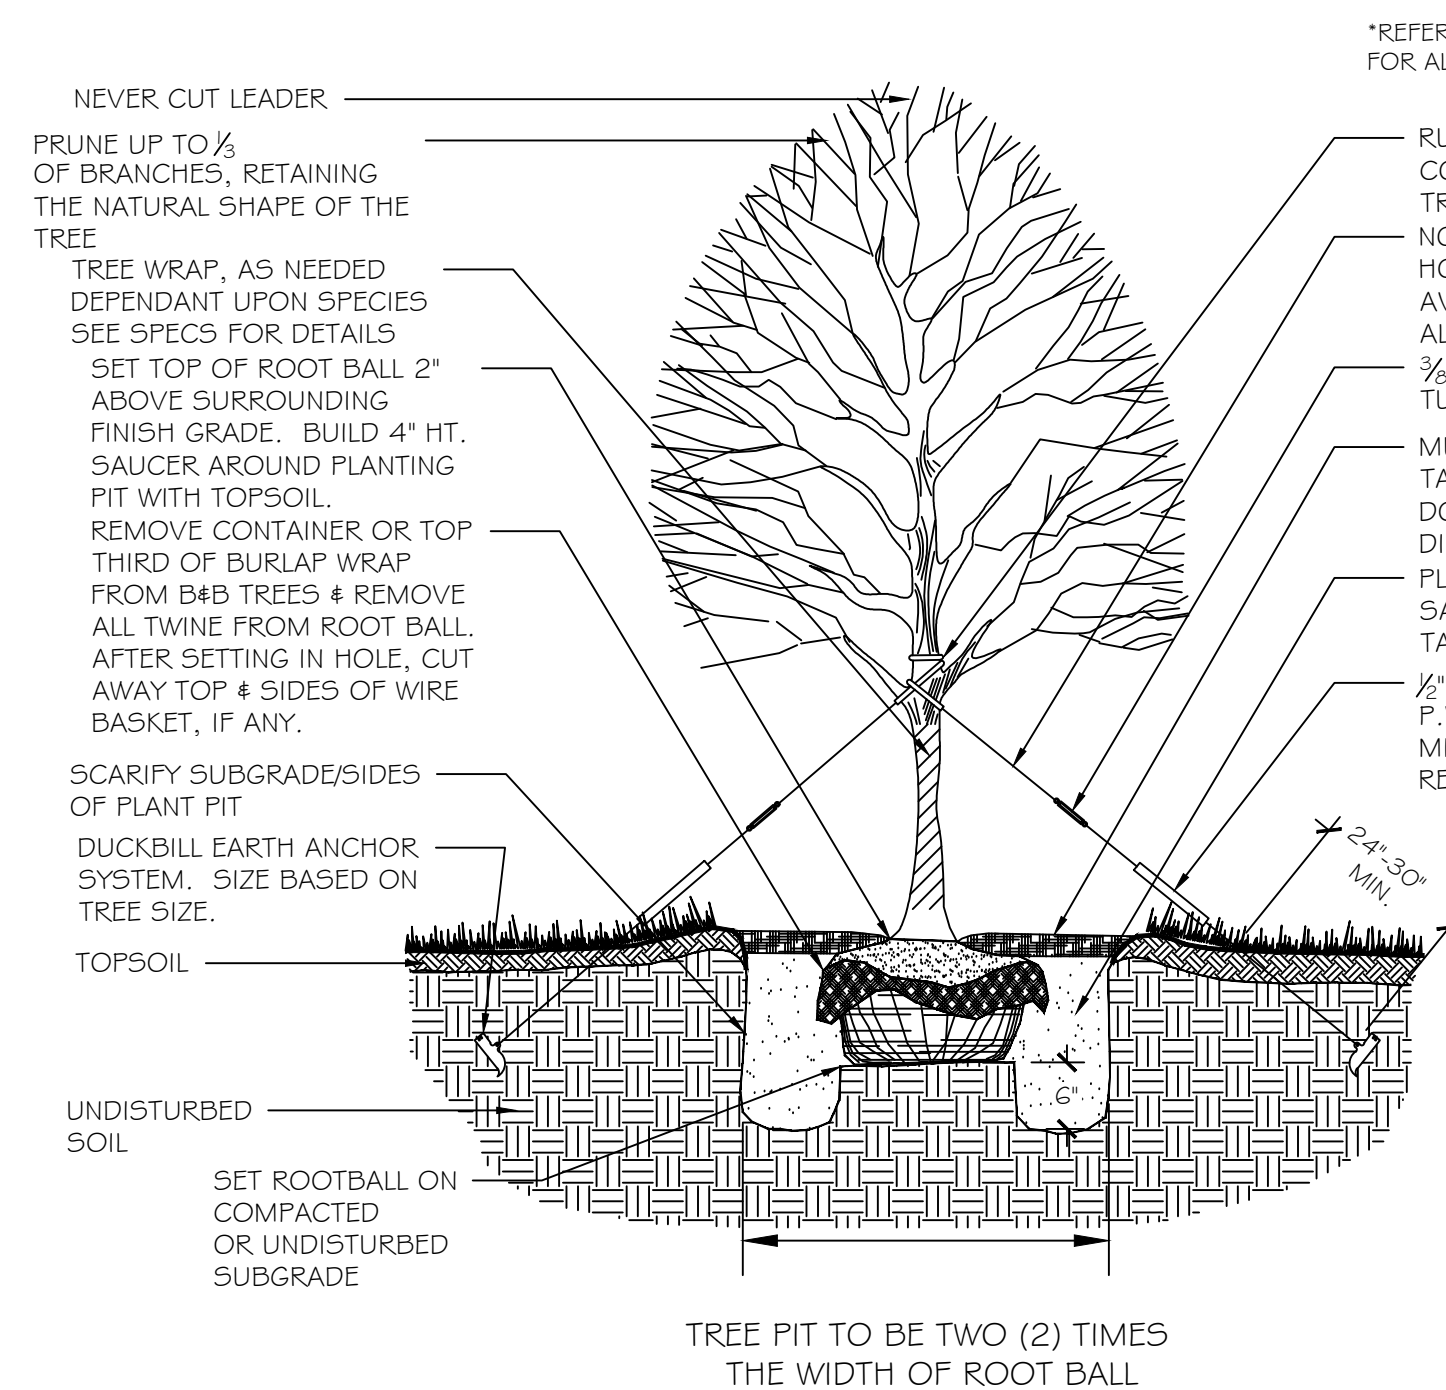


**1 TYP. DECIDUOUS TREE PLANTING DETAIL**  
SCALE: NTS

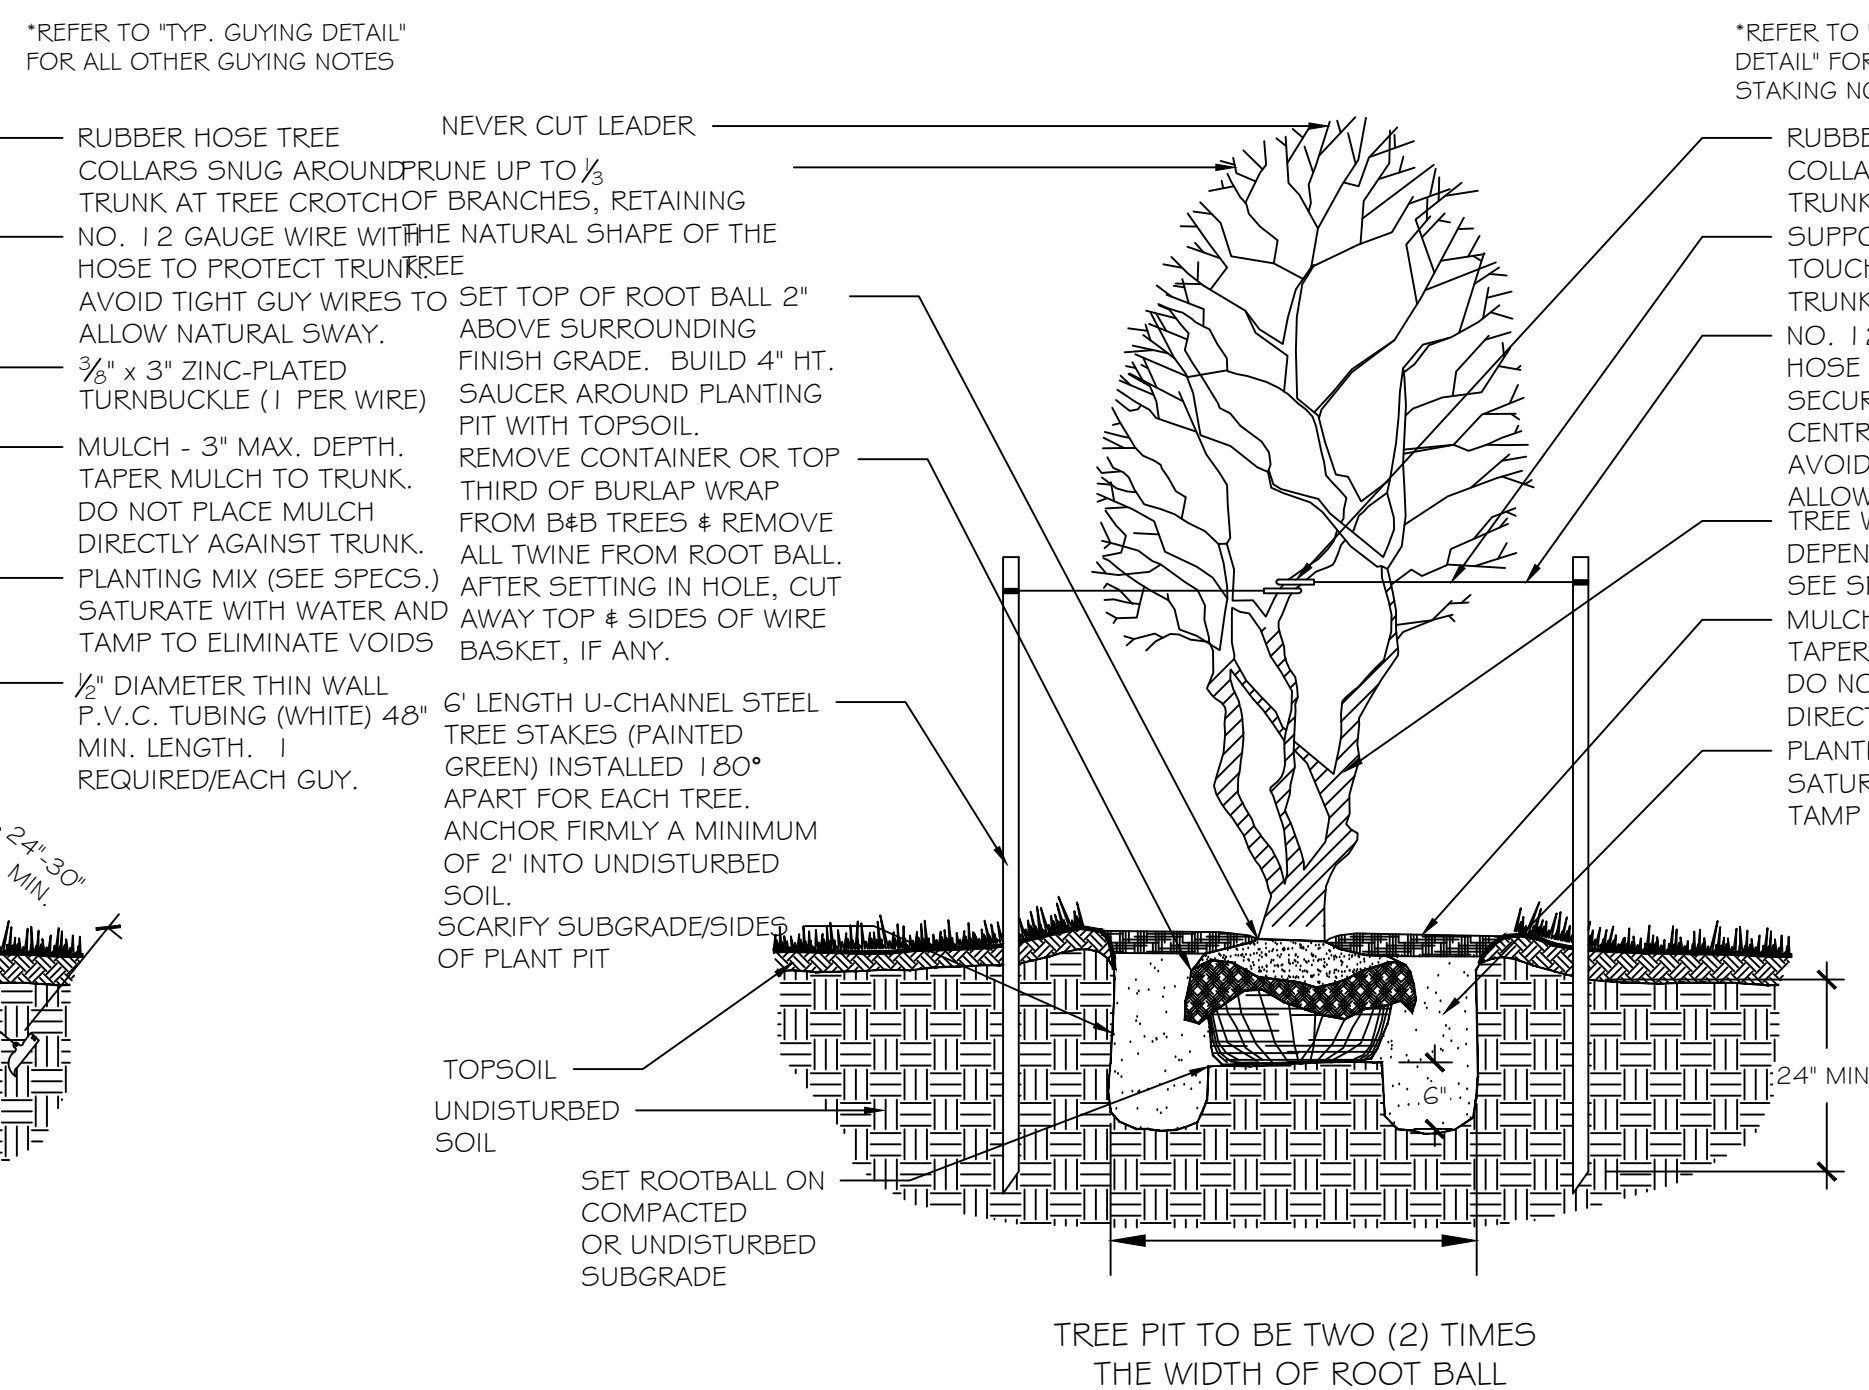


**2 TYP. ORNAMENTAL TREE PLANTING DETAIL**  
SCALE: NTS

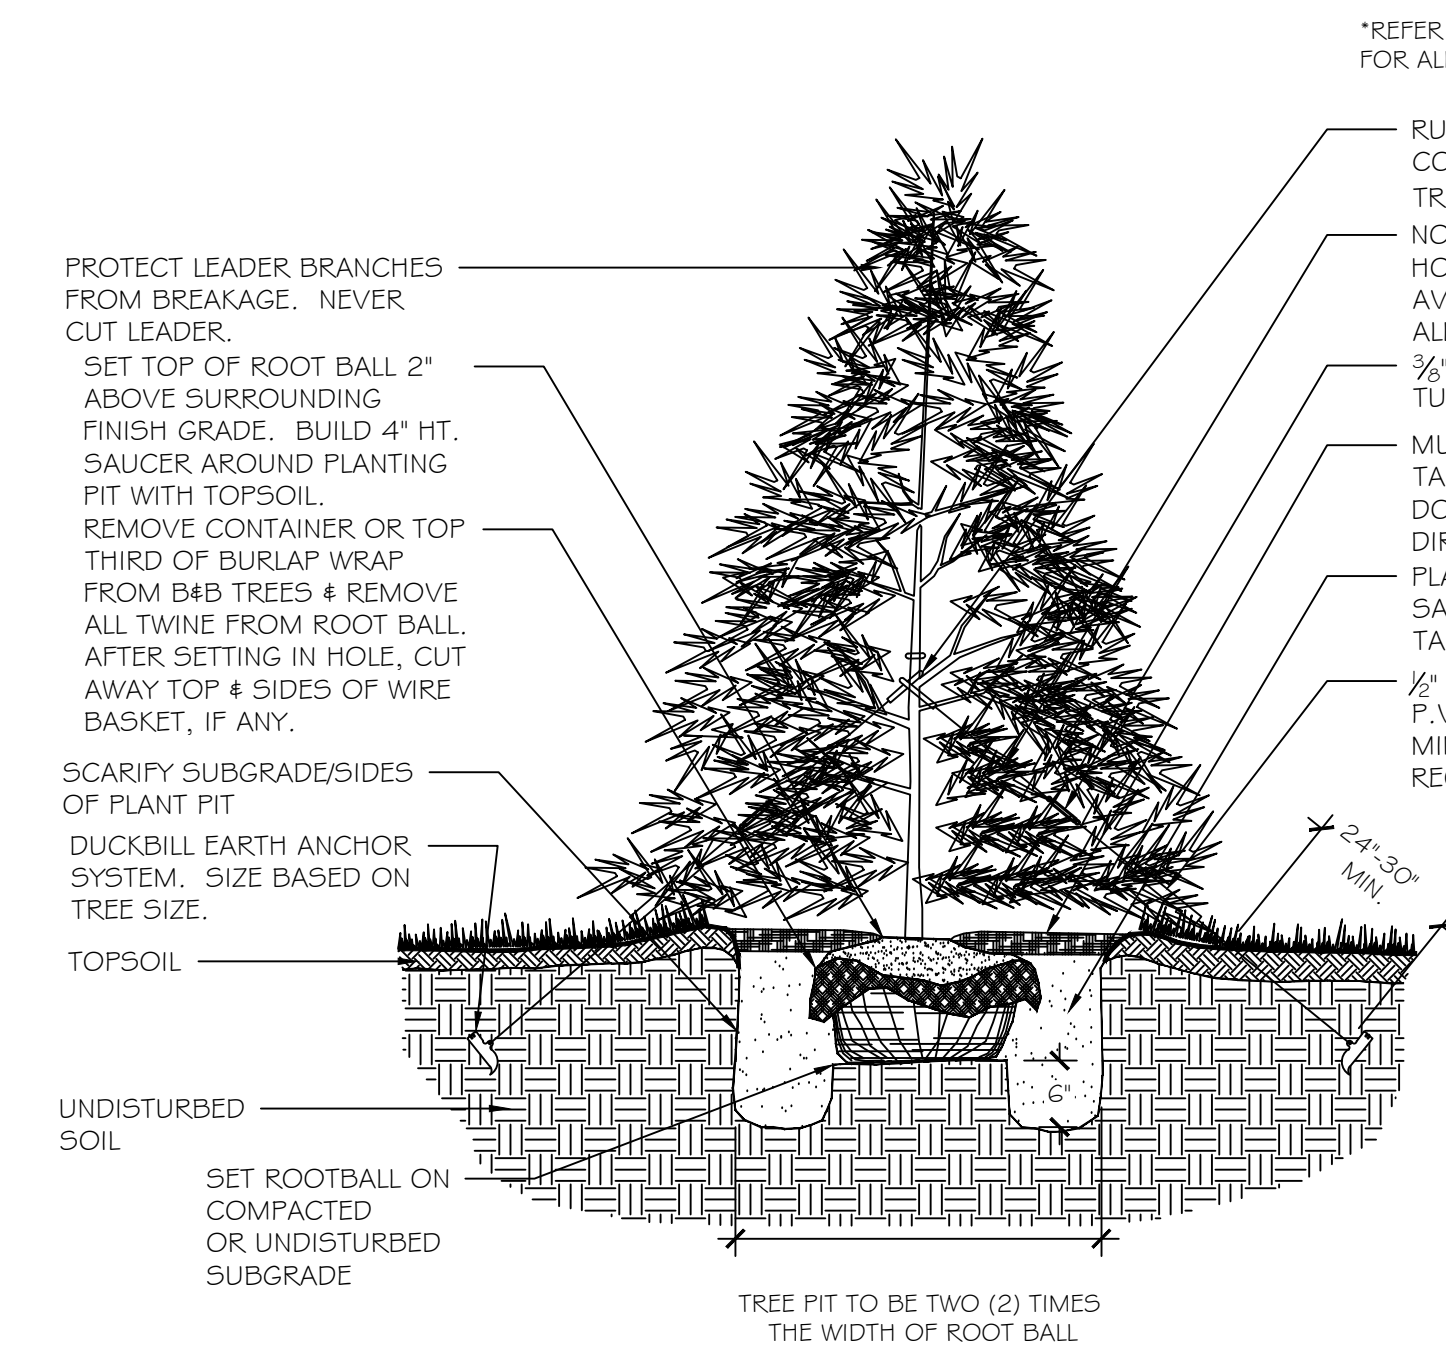

**3 TYP. EVERGREEN TREE PLANTING DETAIL**  
SCALE: NTS

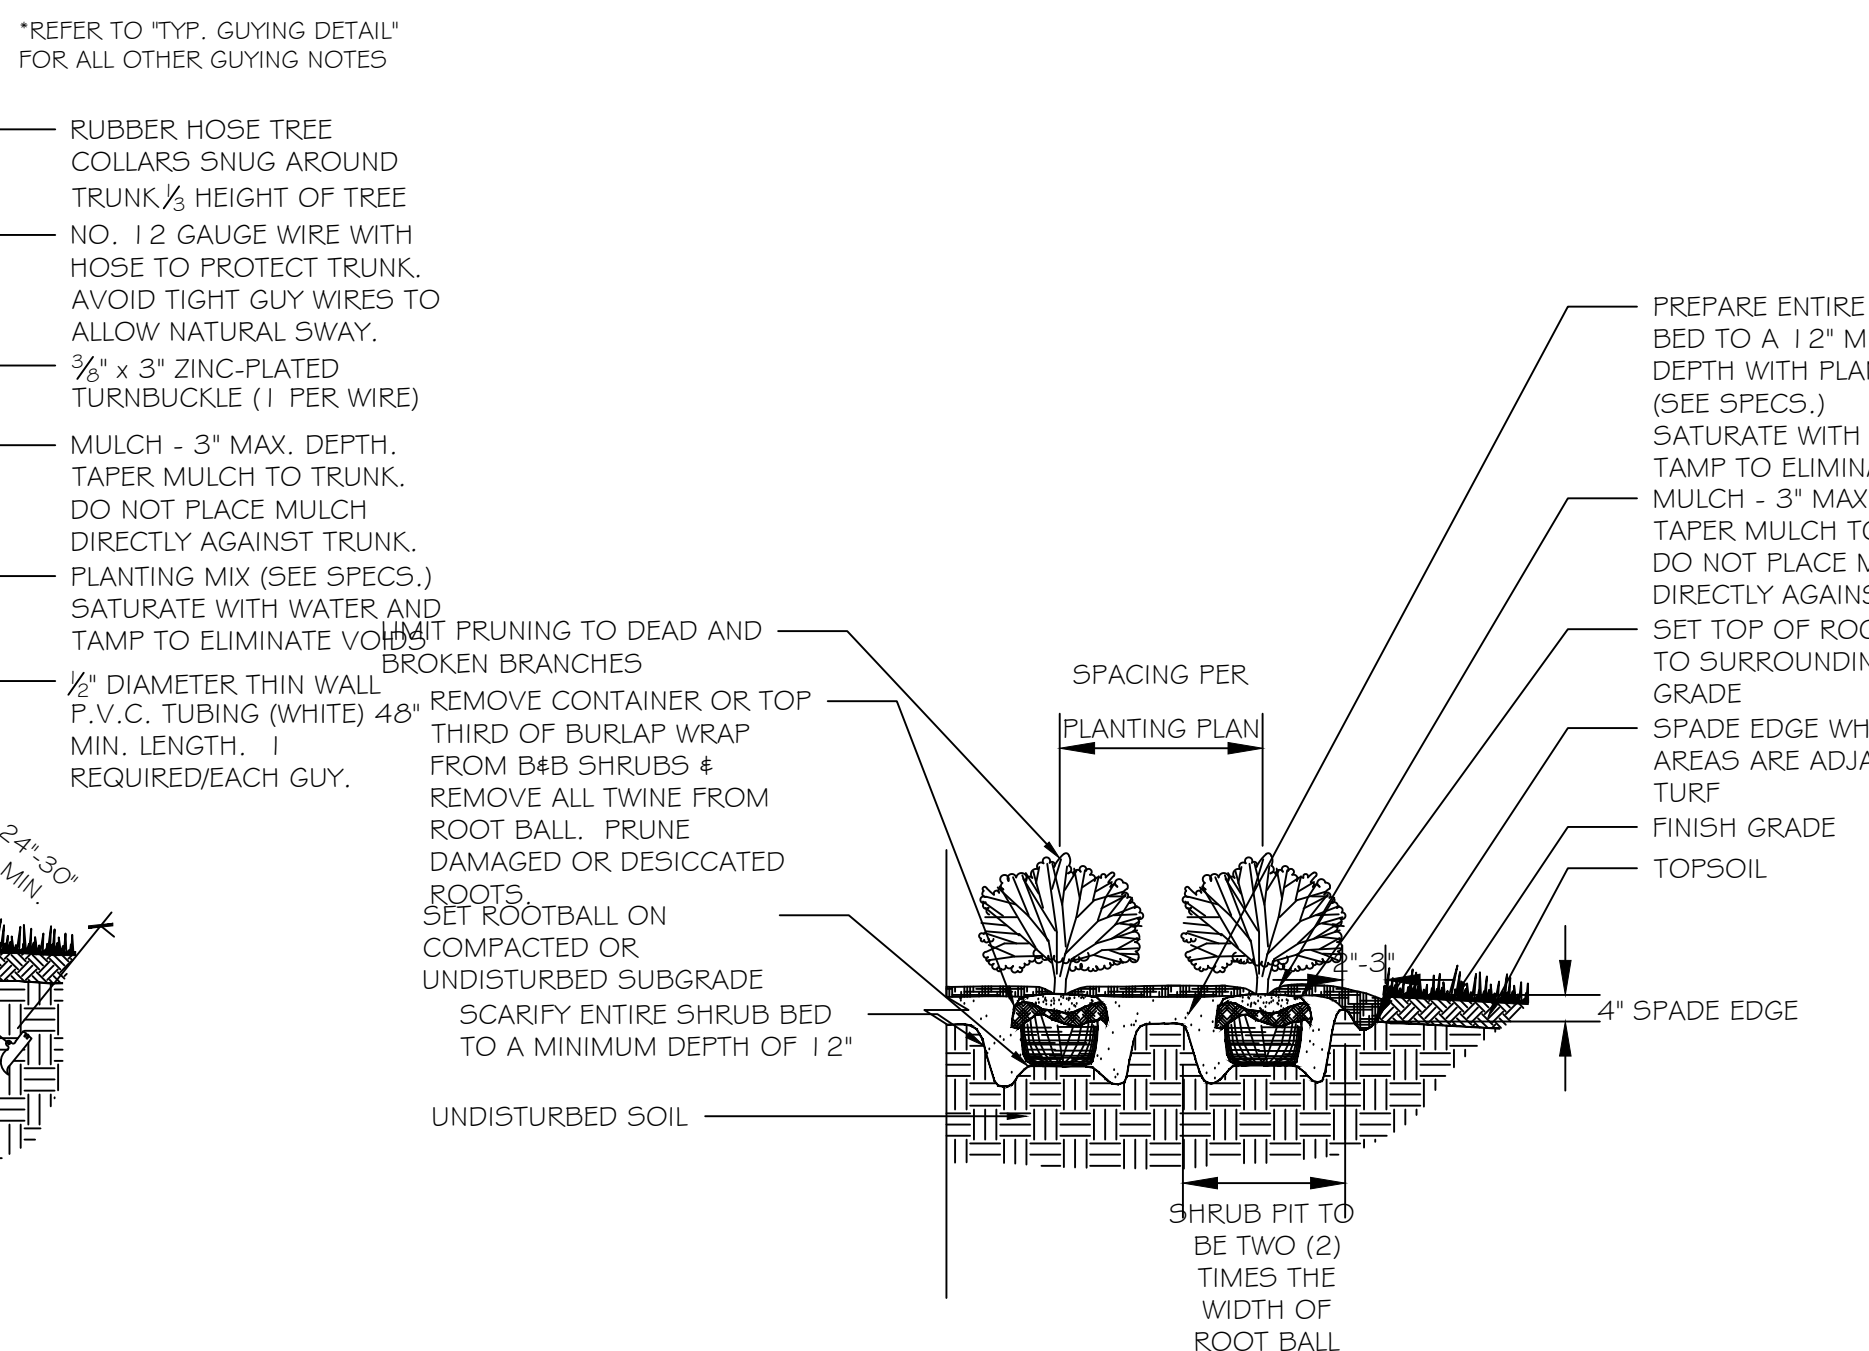

**4 TYP. SHRUB PLANTING DETAIL**  
SCALE: NTS

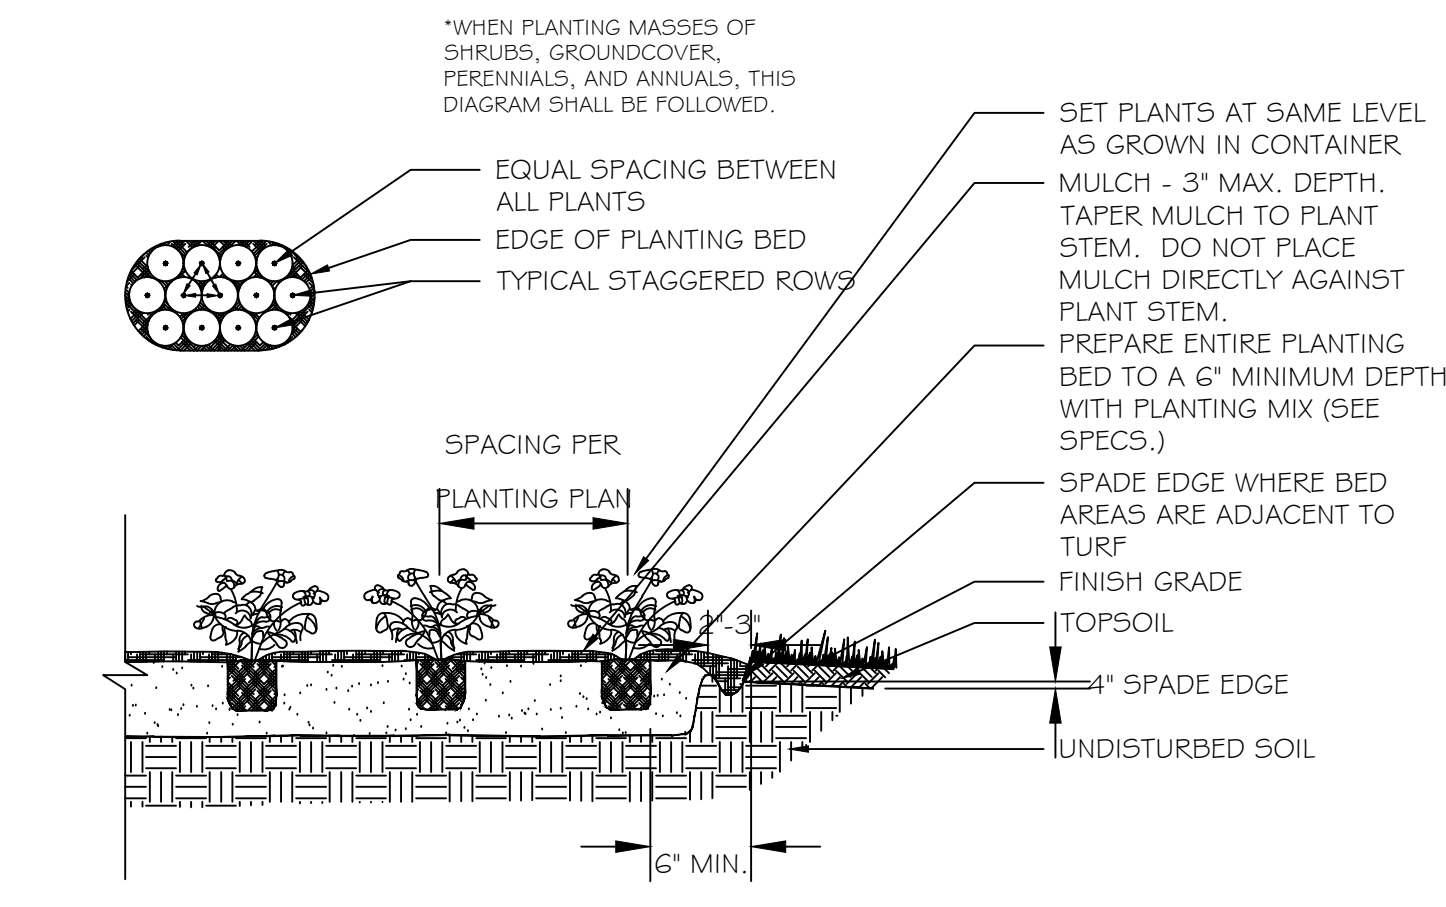

**5 TYP. PERENNIAL PLANTING DETAIL**  
SCALE: NTS

**LANDSCAPE GENERAL NOTES:**

1. PRIOR TO COMMENCEMENT OF ANY CONSTRUCTION ACTIVITIES, CONTRACTOR SHALL NOTIFY J.U.L.I.E. (811) OR (800) 892.0123 TO DETERMINE THE LOCATION OF ANY UNDERGROUND UTILITIES, WHICH MAY AFFECT PROPOSED SITE WORK. CONTRACTOR SHALL NOTIFY THE OWNER/LANDSCAPE ARCHITECT IMMEDIATELY OF ANY DISCREPANCIES, OBSTACLES AND/OR PROBLEMS.
2. VERIFICATION OF DIMENSIONS AND GRADES, BOTH EXISTING AND PROPOSED, SHALL BE THE CONTRACTOR'S RESPONSIBILITY PRIOR TO COMMENCEMENT OF WORK. THE CONTRACTOR SHALL NOTIFY THE OWNER/LANDSCAPE ARCHITECT OF ANY DISCREPANCIES.
3. ALL SURFACE DRAINAGE SHALL BE DIRECTED AWAY FROM STRUCTURES. SURFACE DRAINAGE SHALL BE DIRECTED TO EXISTING CATCH BASINS DESIGNATED FOR THE COLLECTION OF SURFACE RUN-OFF.
4. PLANT MATERIAL SIZES SHOWN ON PLANT SCHEDULE ARE MINIMUM ACCEPTABLE SIZES. ALL PLANT MATERIAL SHALL BE OF SPECIMEN QUALITY. NO 'PARK GRADE' MATERIAL WILL BE ACCEPTED.
5. ALL PLANT MATERIAL SHALL BE OBTAINED FROM AN APPROVED NORTHERN ILLINOIS NURSERY WITH HEAVY CLAY SOILS.
6. ALL PLANT MATERIAL SHALL CONFORM TO AMERICAN STANDARD FOR NURSERY STOCK AS SPONSORED BY THE AMERICAN ASSOCIATION OF NURSERYMEN AND APPROVED BY THE AMERICAN NATIONAL STANDARDS INSTITUTE, INC. (ANSI)
7. IF SPECIFIED SPECIES AND/ OR QUALITY OF PLANTS ARE NOT AVAILABLE AT THE TIME OF ORDERING, THE LANDSCAPE ARCHITECT, AT HIS/HER DISCRETION, MAY SUBSTITUTE SIMILAR PLANTS WITH THE SAME WHOLESALE VALUE.
8. ALL PLANTS TO BE BALLED IN BURLAP (B&B) OR CONTAINER GROWN (CG) AS SPECIFIED IN PLANT SCHEDULE. ALL NYLON/PLASTIC/BURLAP ROOT WRAPPING MATERIAL AND METAL WIRE BASKETS SHALL BE REMOVED.
9. SOIL TO BE USED FOR THE PLANTING MEDIUM FOR THE PROJECT SHALL BE FERTILE, WELL-DRAINED, OF UNIFORM QUALITY, FREE OF STONES OVER 1" IN DIAMETER, STICKS, OILS, CHEMICALS, PLASTER, CONCRETE AND OTHER DELETERIOUS MATERIAL.
10. ALL LANDSCAPE MATERIALS SHALL BE INSTALLED IN ACCORDANCE WITH ALL APPLICABLE CODES AND ORDINANCES.
11. ALL LANDSCAPE MATERIALS SHALL BE INSTALLED IN CONFORMANCE WITH THE ACCEPTED INDUSTRY'S STANDARD 'BEST MANAGEMENT PRACTICE' TECHNIQUES AS IDENTIFIED BY THE ILLINOIS LANDSCAPE CONTRACTORS ASSOCIATION (ILCA).
12. THE OWNER AND/OR LANDSCAPE ARCHITECT RESERVES THE RIGHT TO REJECT ANY PLANT MATERIAL IN POOR CONDITION/Form OR NOT INSTALLED ACCORDING TO 'BEST MANAGEMENT PRACTICE' TECHNIQUES.
13. THE LANDSCAPE CONTRACTOR SHALL PREPARE PLANTING BEDS BY ADDING SOIL AMENDMENTS TO TOPSOIL MIX IN THE FOLLOWING QUANTITIES: TOPSOIL MIX FOR TREES & SHRUBS SHALL BE THREE (3) PARTS TOPSOIL, ONE (1) PART PEAT, AND ONE (1) PART SAND. TOPSOIL MIX FOR PERENNIALS & GROUNDCOVER SHALL BE THREE (3) PARTS TOPSOIL, ONE (1) PART SAND, AND TWO (2) PARTS COMPOST.
14. ALL WOODY PLANTINGS TO RECEIVE 3" OF SHREDDED HARDWOOD MULCH. ALL HERBACEOUS PLANTINGS TO RECEIVE 2" OF LEAF COMPOST.
15. CONTRACTOR SHALL WATER PLANTS IMMEDIATELY AFTER PLANTING. FLOODING PLANTS TWICE DURING FIRST TWENTY-FOUR HOURS AFTER PLANTING.
16. ALL ROAD AND WALK SURFACES SHALL BE KEPT CLEAR OF MUD AND DEBRIS AT ALL TIMES.
17. CONTRACTOR SHALL REPAIR IN KIND ANY AREAS DAMAGED AS A RESULT OF LANDSCAPE OPERATIONS.
18. GUARANTEE SPECIFICATIONS ARE AS FOLLOWS: THE CONTRACTOR SHALL PROVIDE THE OWNER WITH A BONDED WRITTEN ONE-YEAR WARRANTY AGREEMENT BEGINNING ON THE FIRST DAY OF THE OWNER'S POSSESSION. THIS AGREEMENT SHALL PROVIDE FOR THE REPLACEMENT OF DEAD OR DYING PLANT MATERIAL. THE CONTRACTOR SHALL PROVIDE THE OWNER WITH A TYPED LIST OF SPECIFIC MAINTENANCE INSTRUCTIONS FOR EACH TYPE OF PLANT INSTALLED WITH THE WRITTEN AGREEMENT AND BOND.
19. EROSION CONTROL BLANKETS REQUIRED ON ALL SLOPES GREATER THAN 3:1.

landscape architect of record  
Christen Little, PLA, CA  
Senior Landscape Architect  
Cary, IL

revision	date	description
△		
△		
△		
△		
△		

pm la CAL cad CAL

date April 21, 2025

sheet name  
Landscape  
Details & Notes  
sheet number